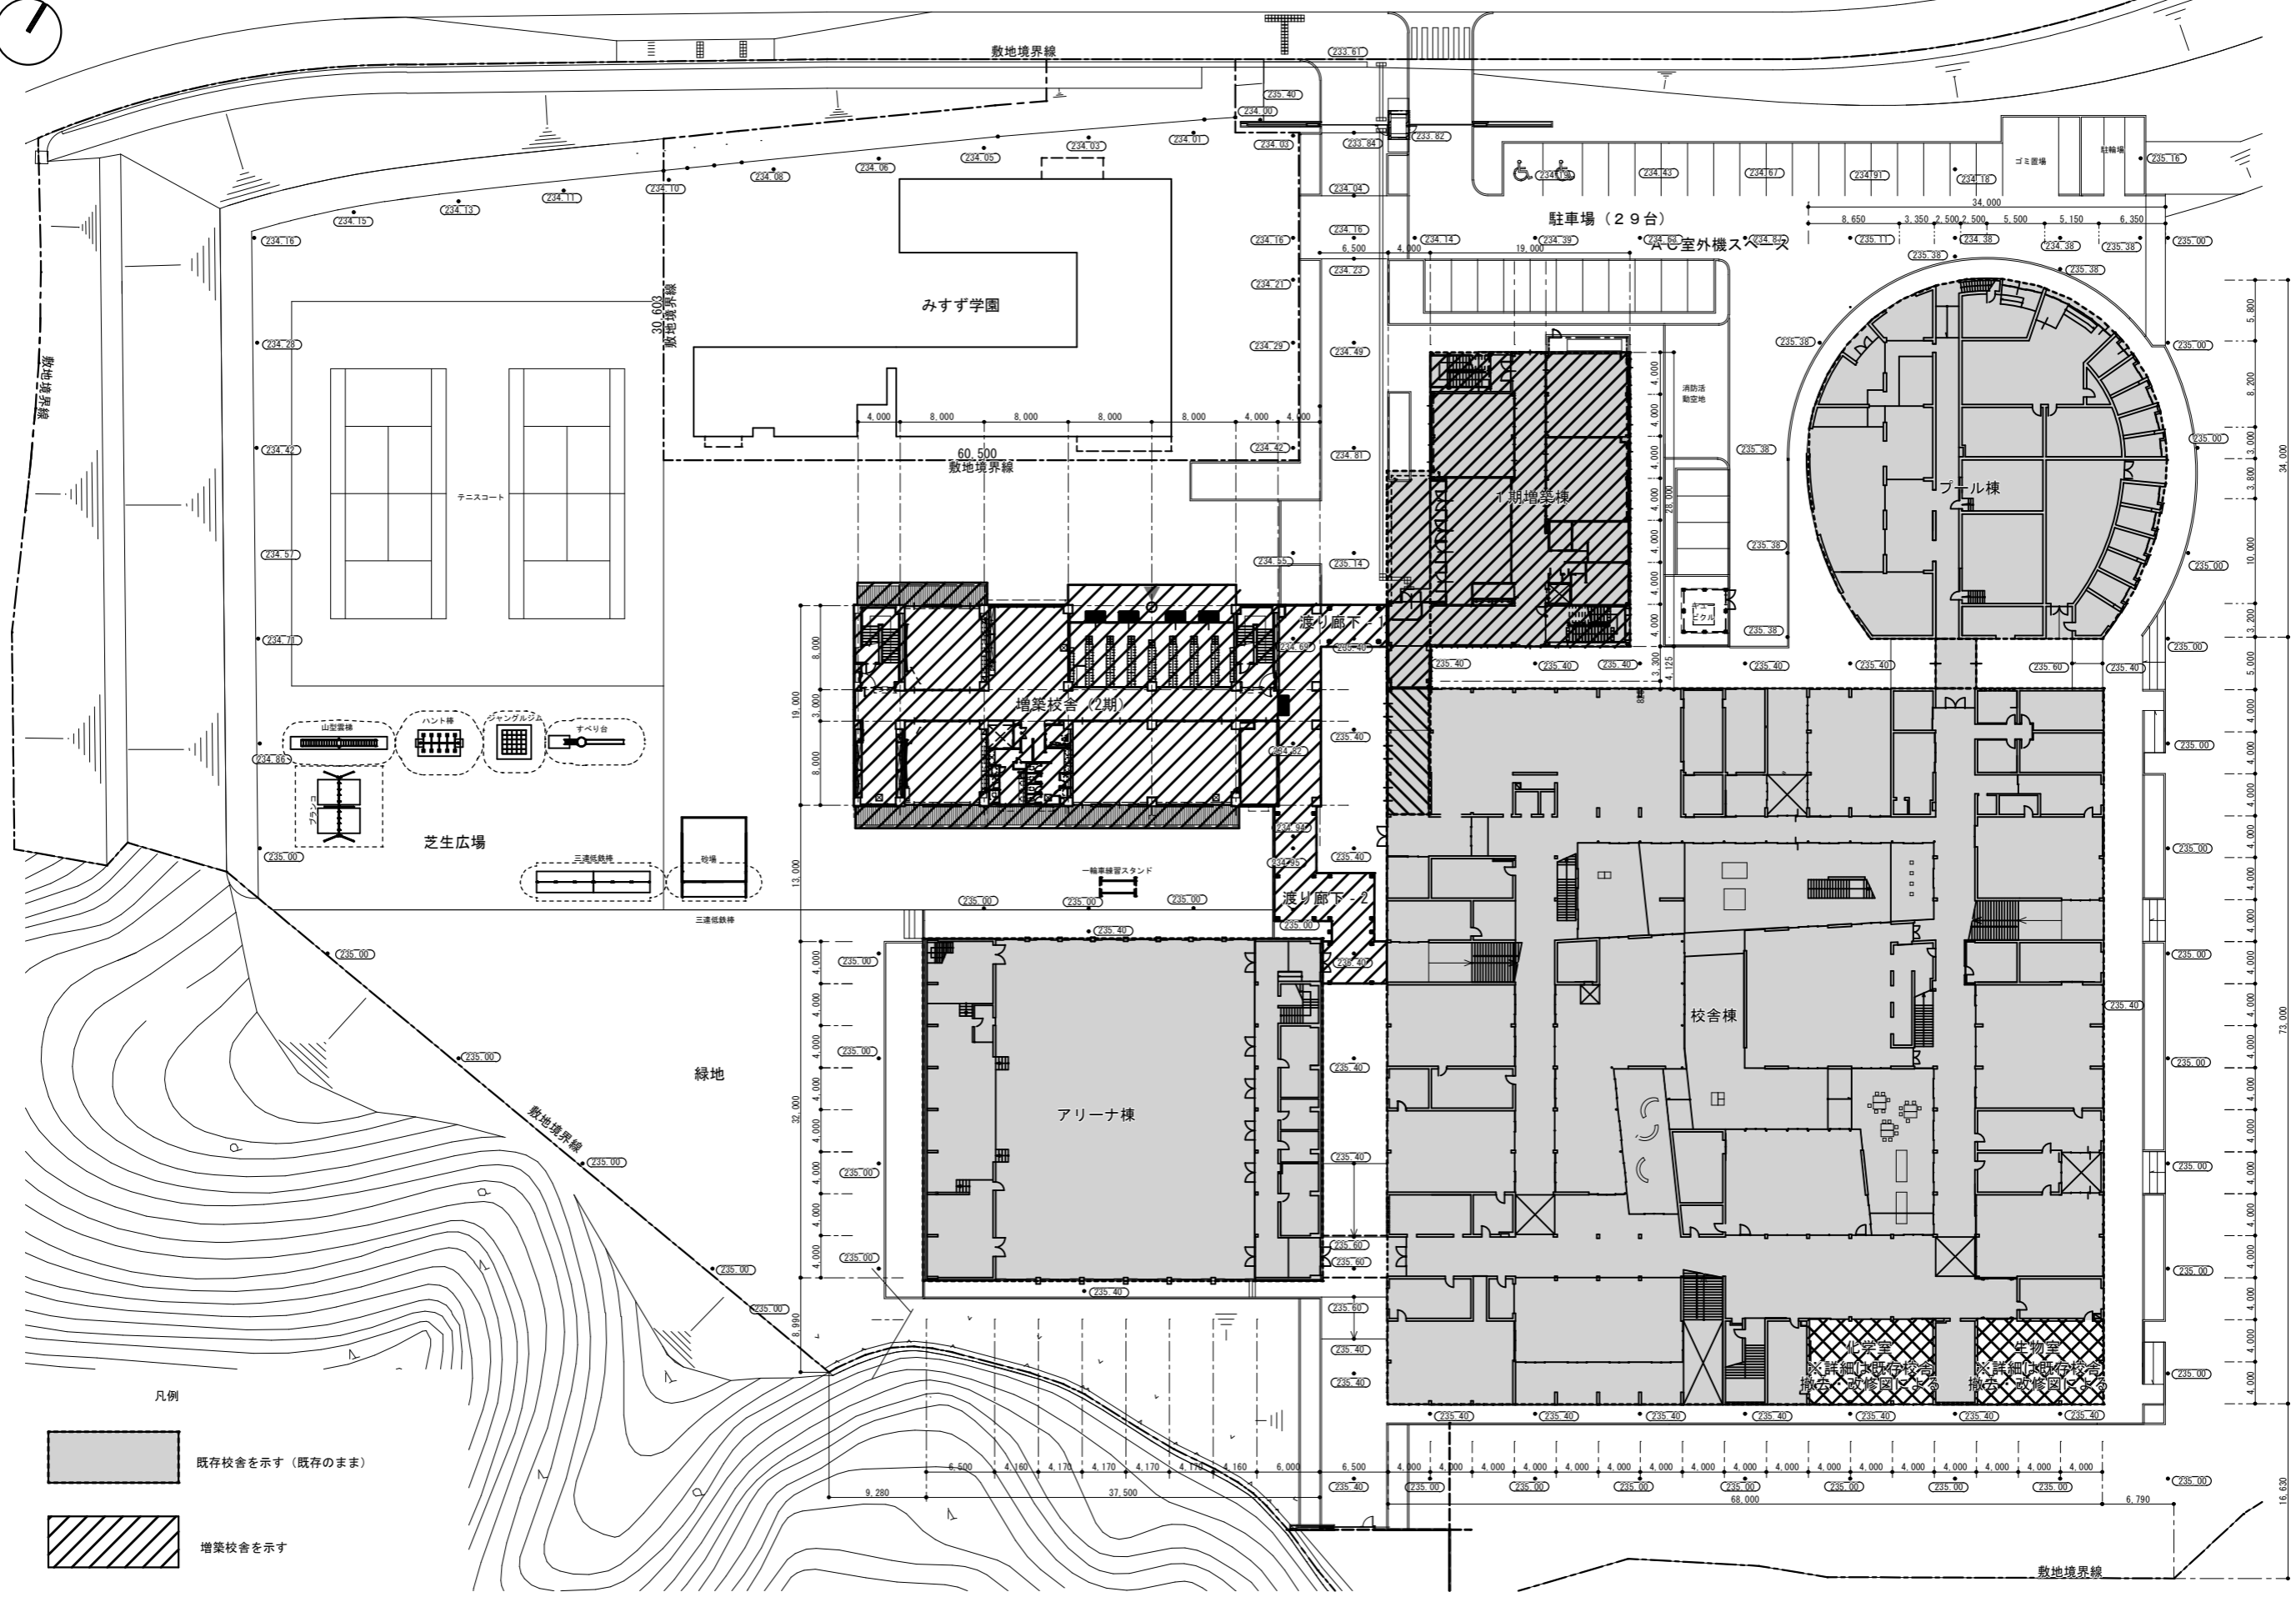

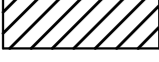





止々呂美東西線
法42条第1項一号道路



凡例

-  既存校舎を示す (既存のまま)
-  増築校舎を示す
-  既存校舎改修を示す

2期設計 G.L. 235.40
1期設計 I.F.L. = K.B.M. ± 0.0
K.B.M. ± 0.00 = 235.60