




1F

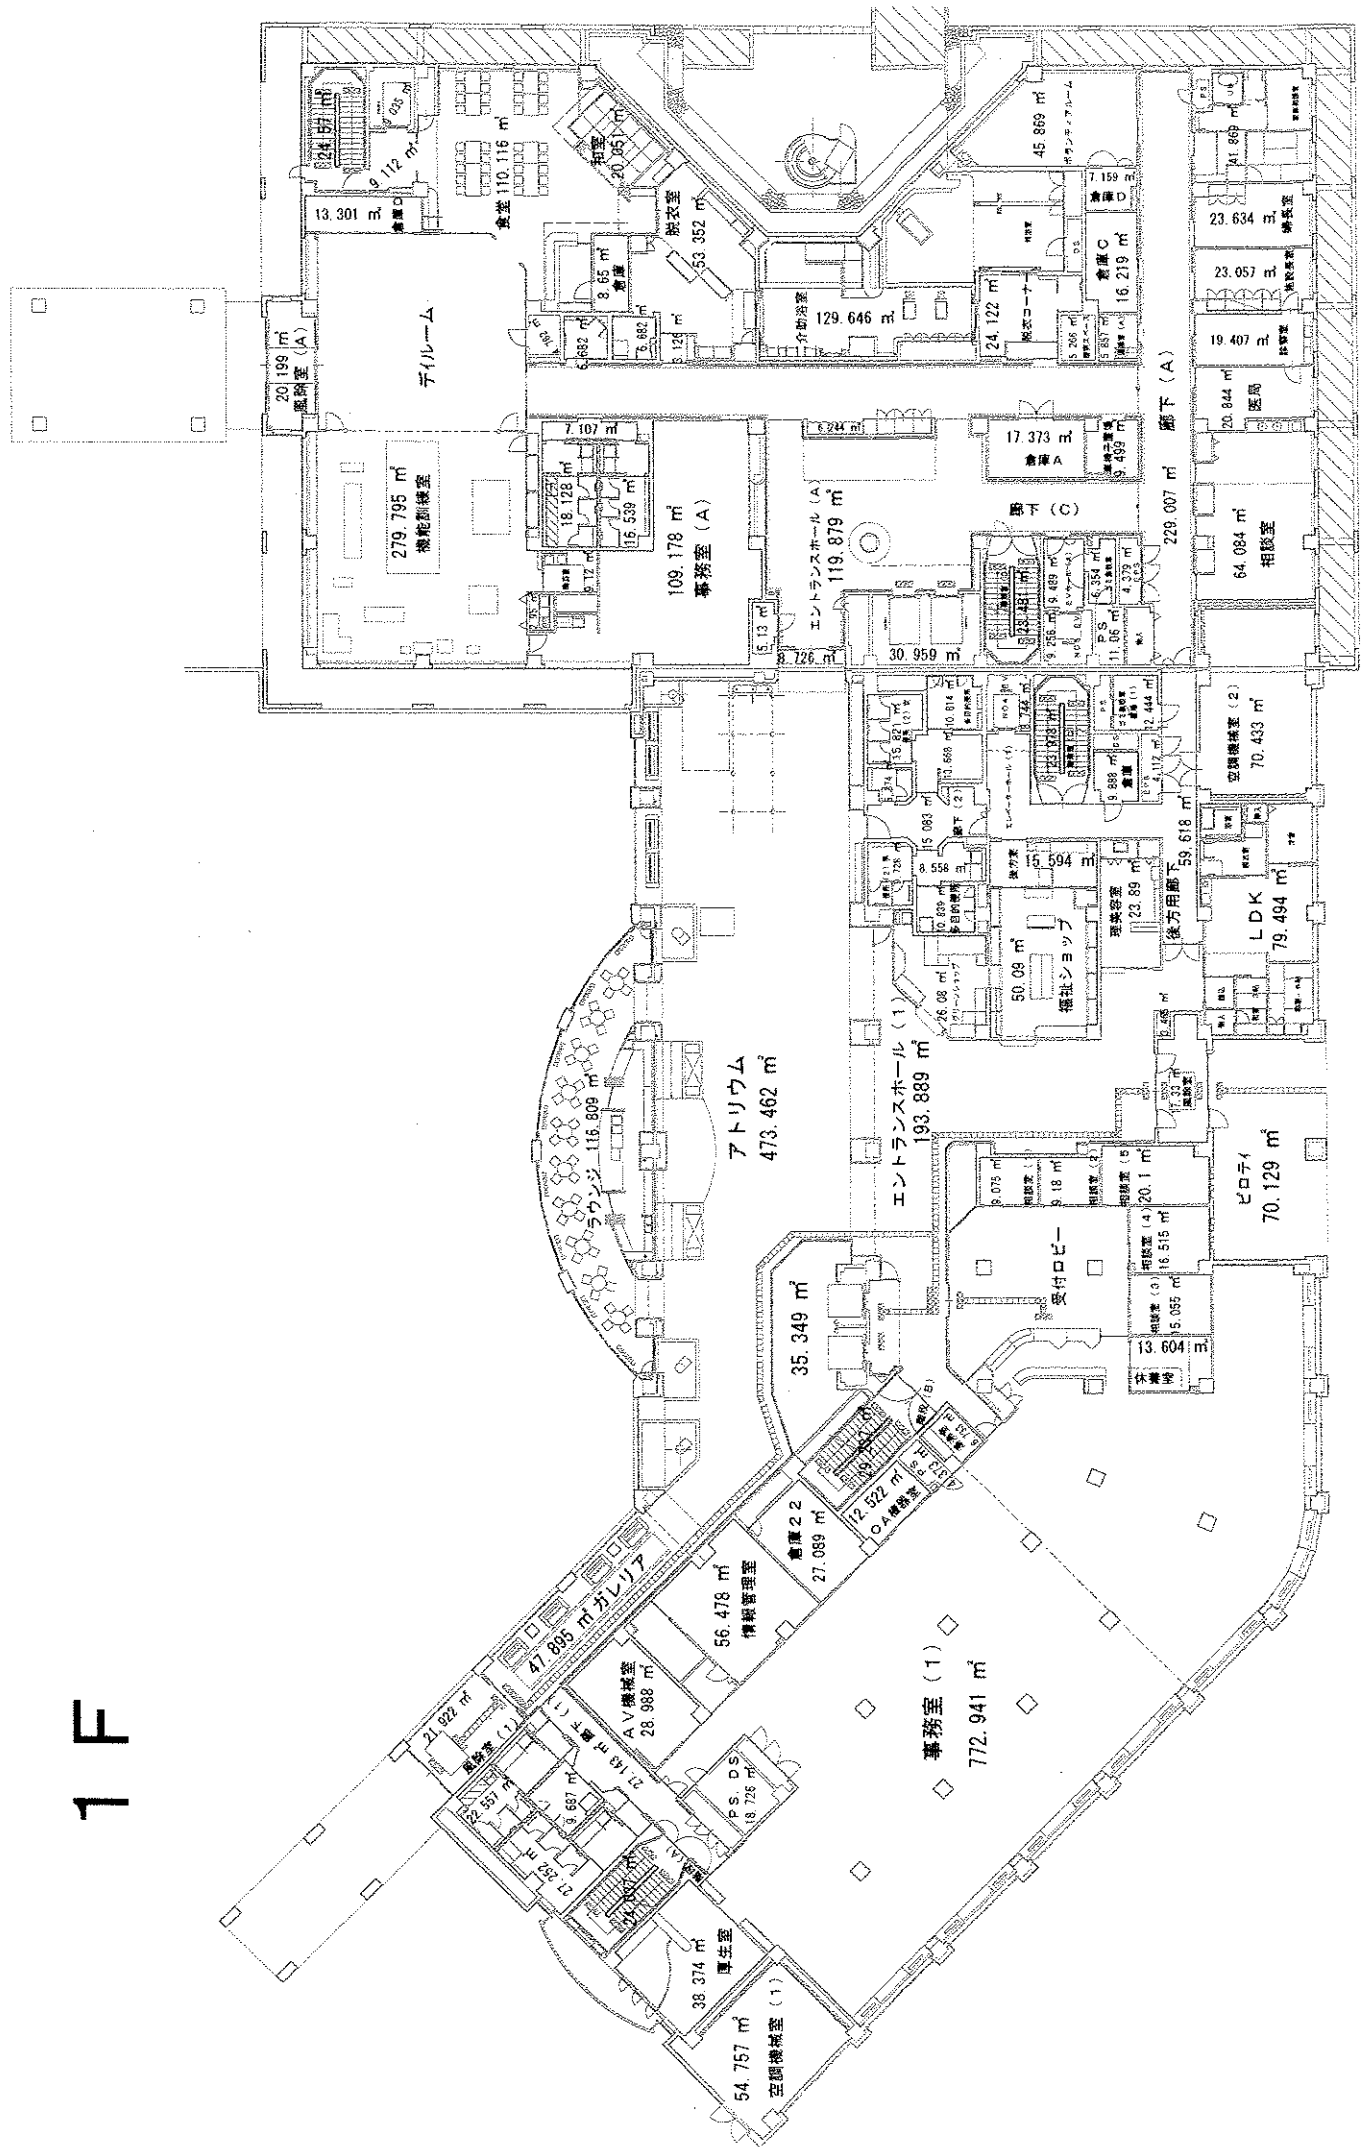

2F

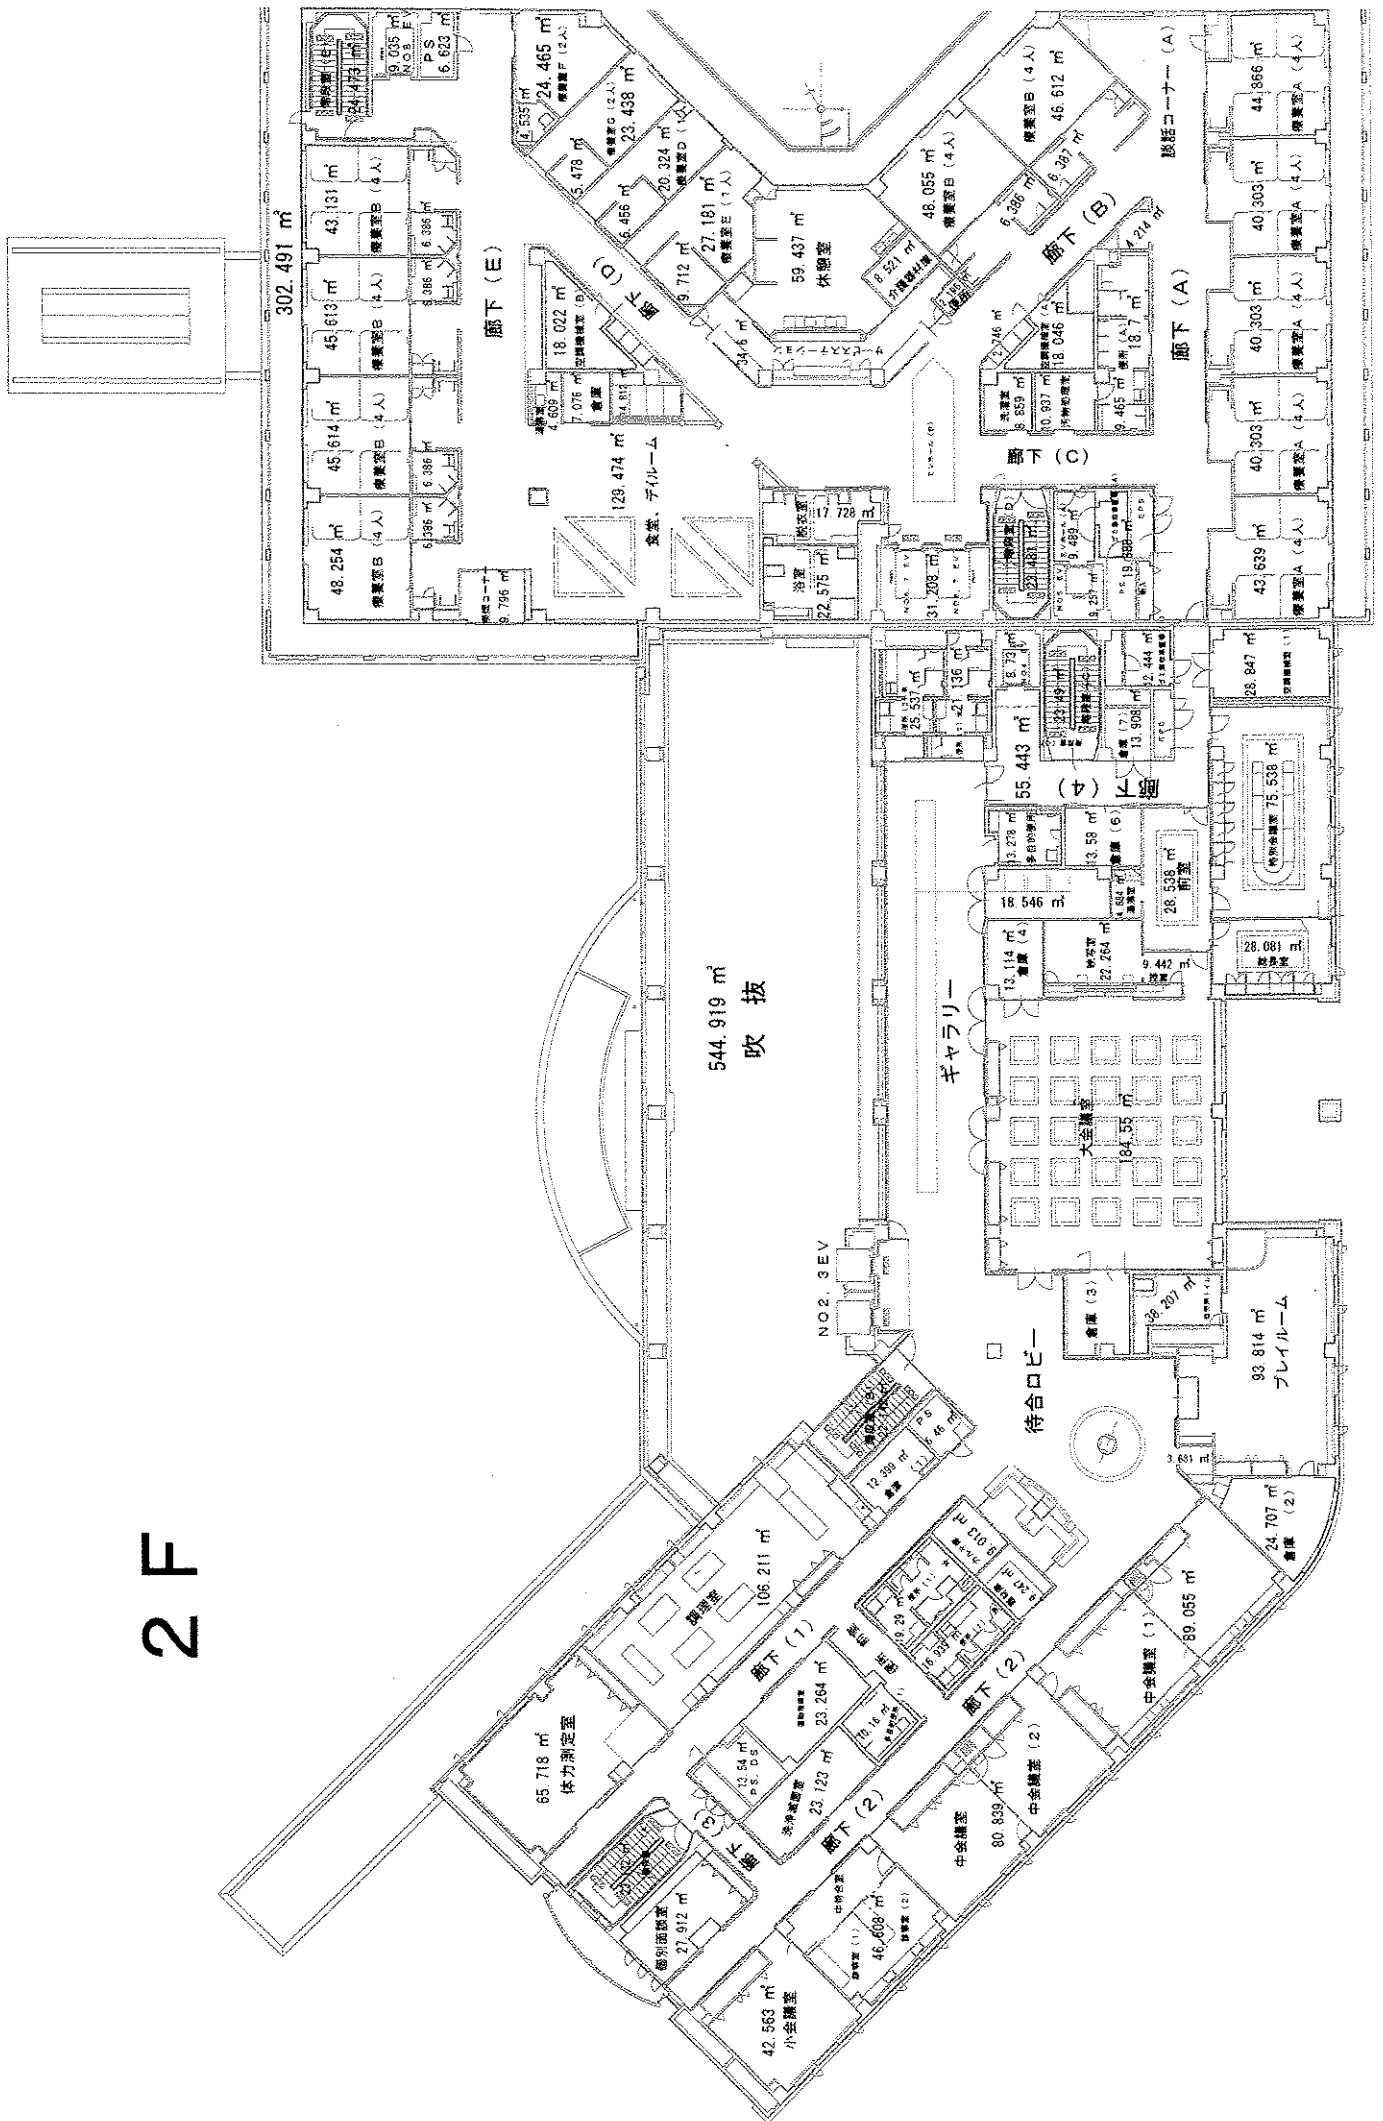

総合保健福祉センター分館配置図

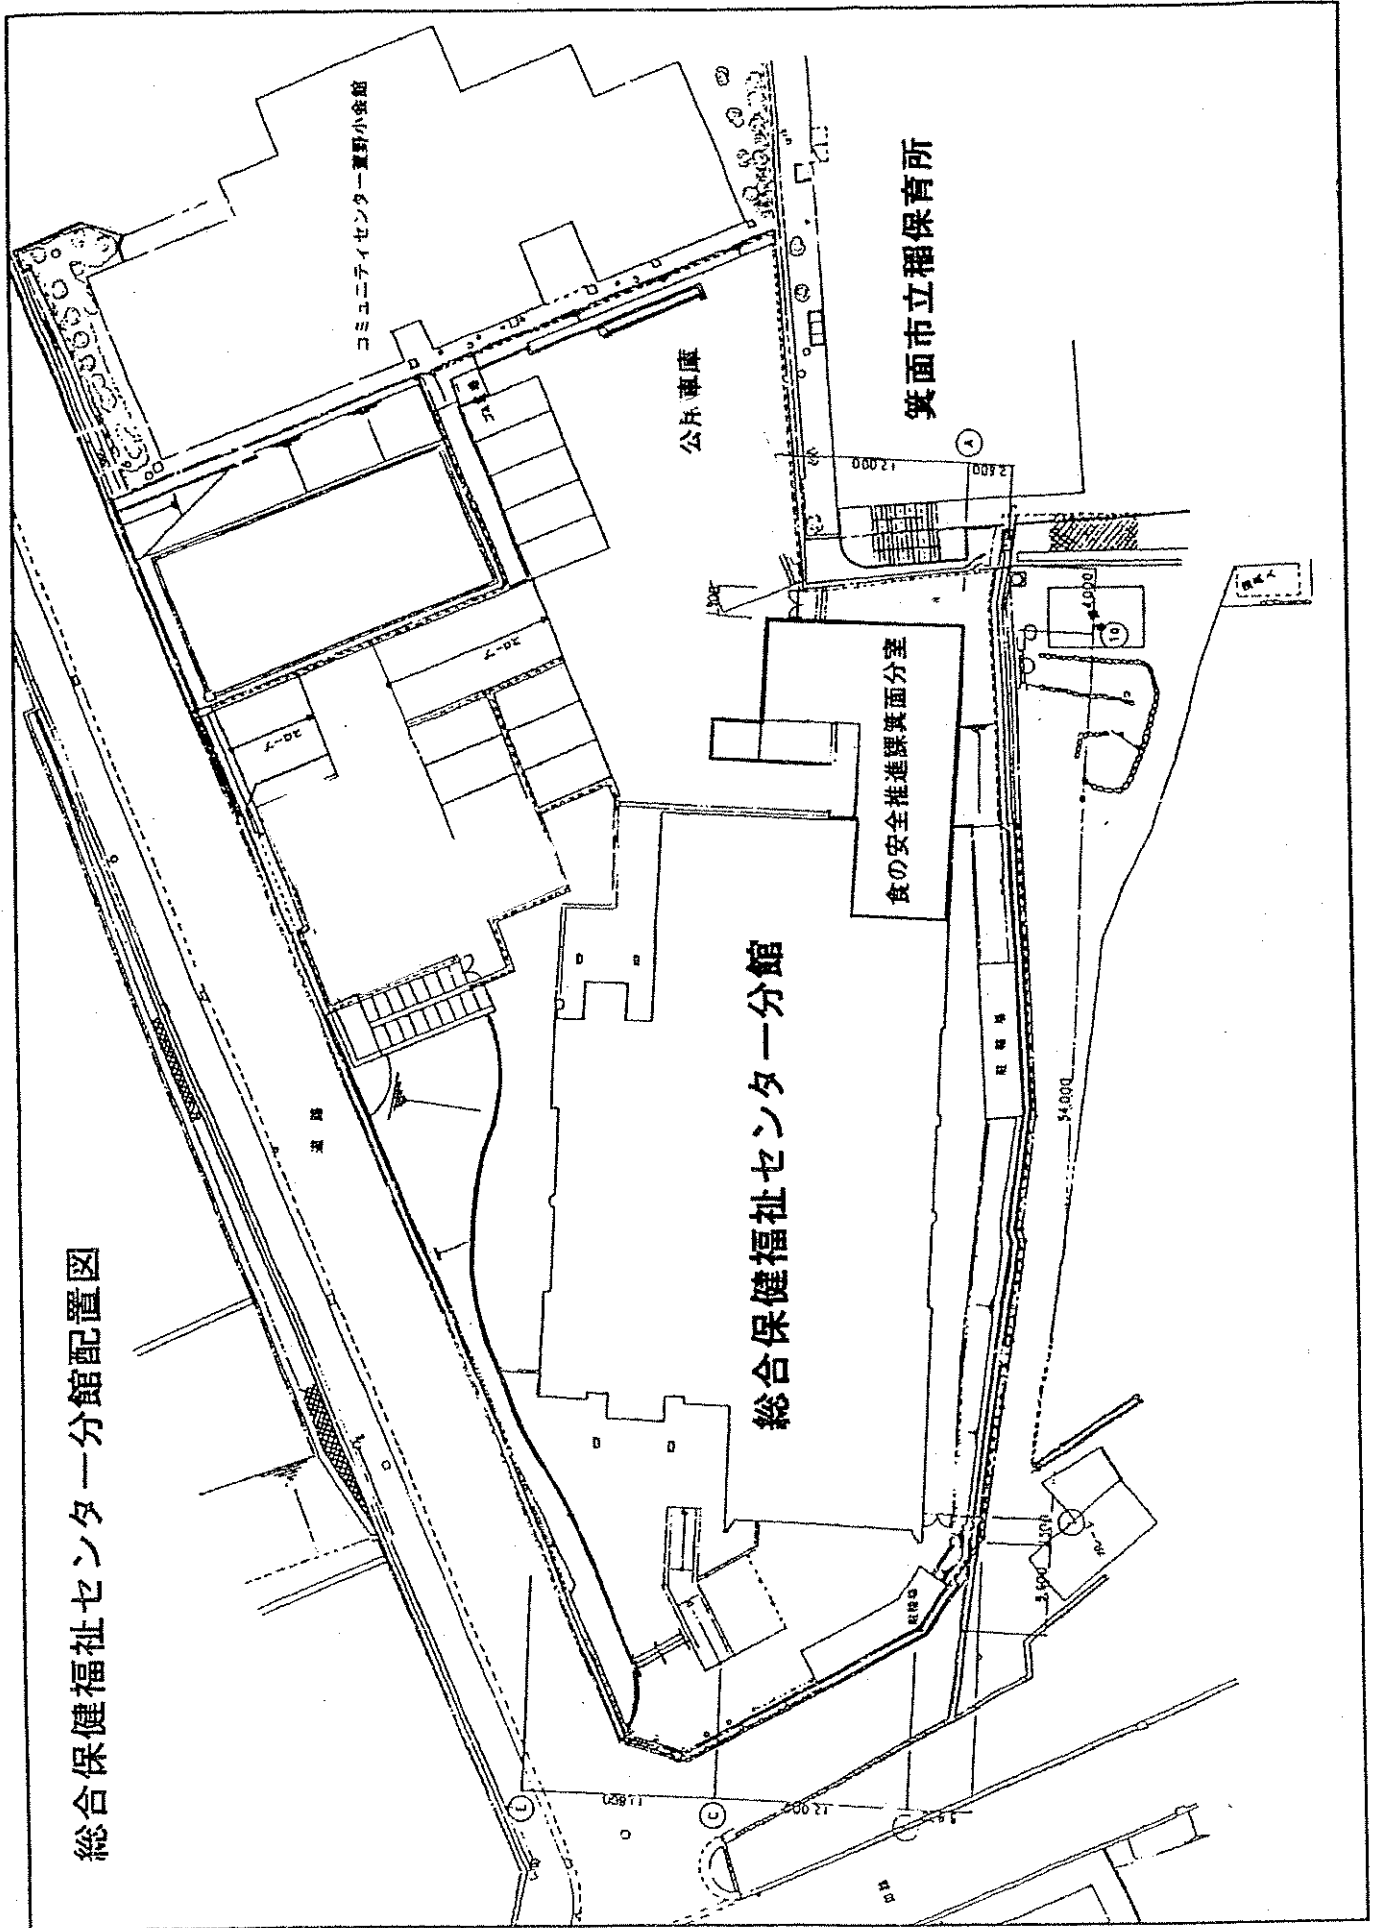

F

E


D

C

B

A

設備機器入スペース

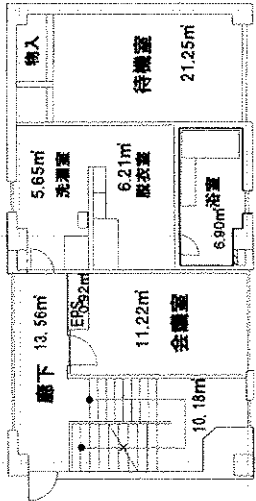

6000

6000

6000

6000

6000

6000

6000

6000

6000

①

②

③

④

⑤

⑥

⑦

⑧

⑨

⑩

3F平面図

縮尺1:100