



6F 階平面図 1/200

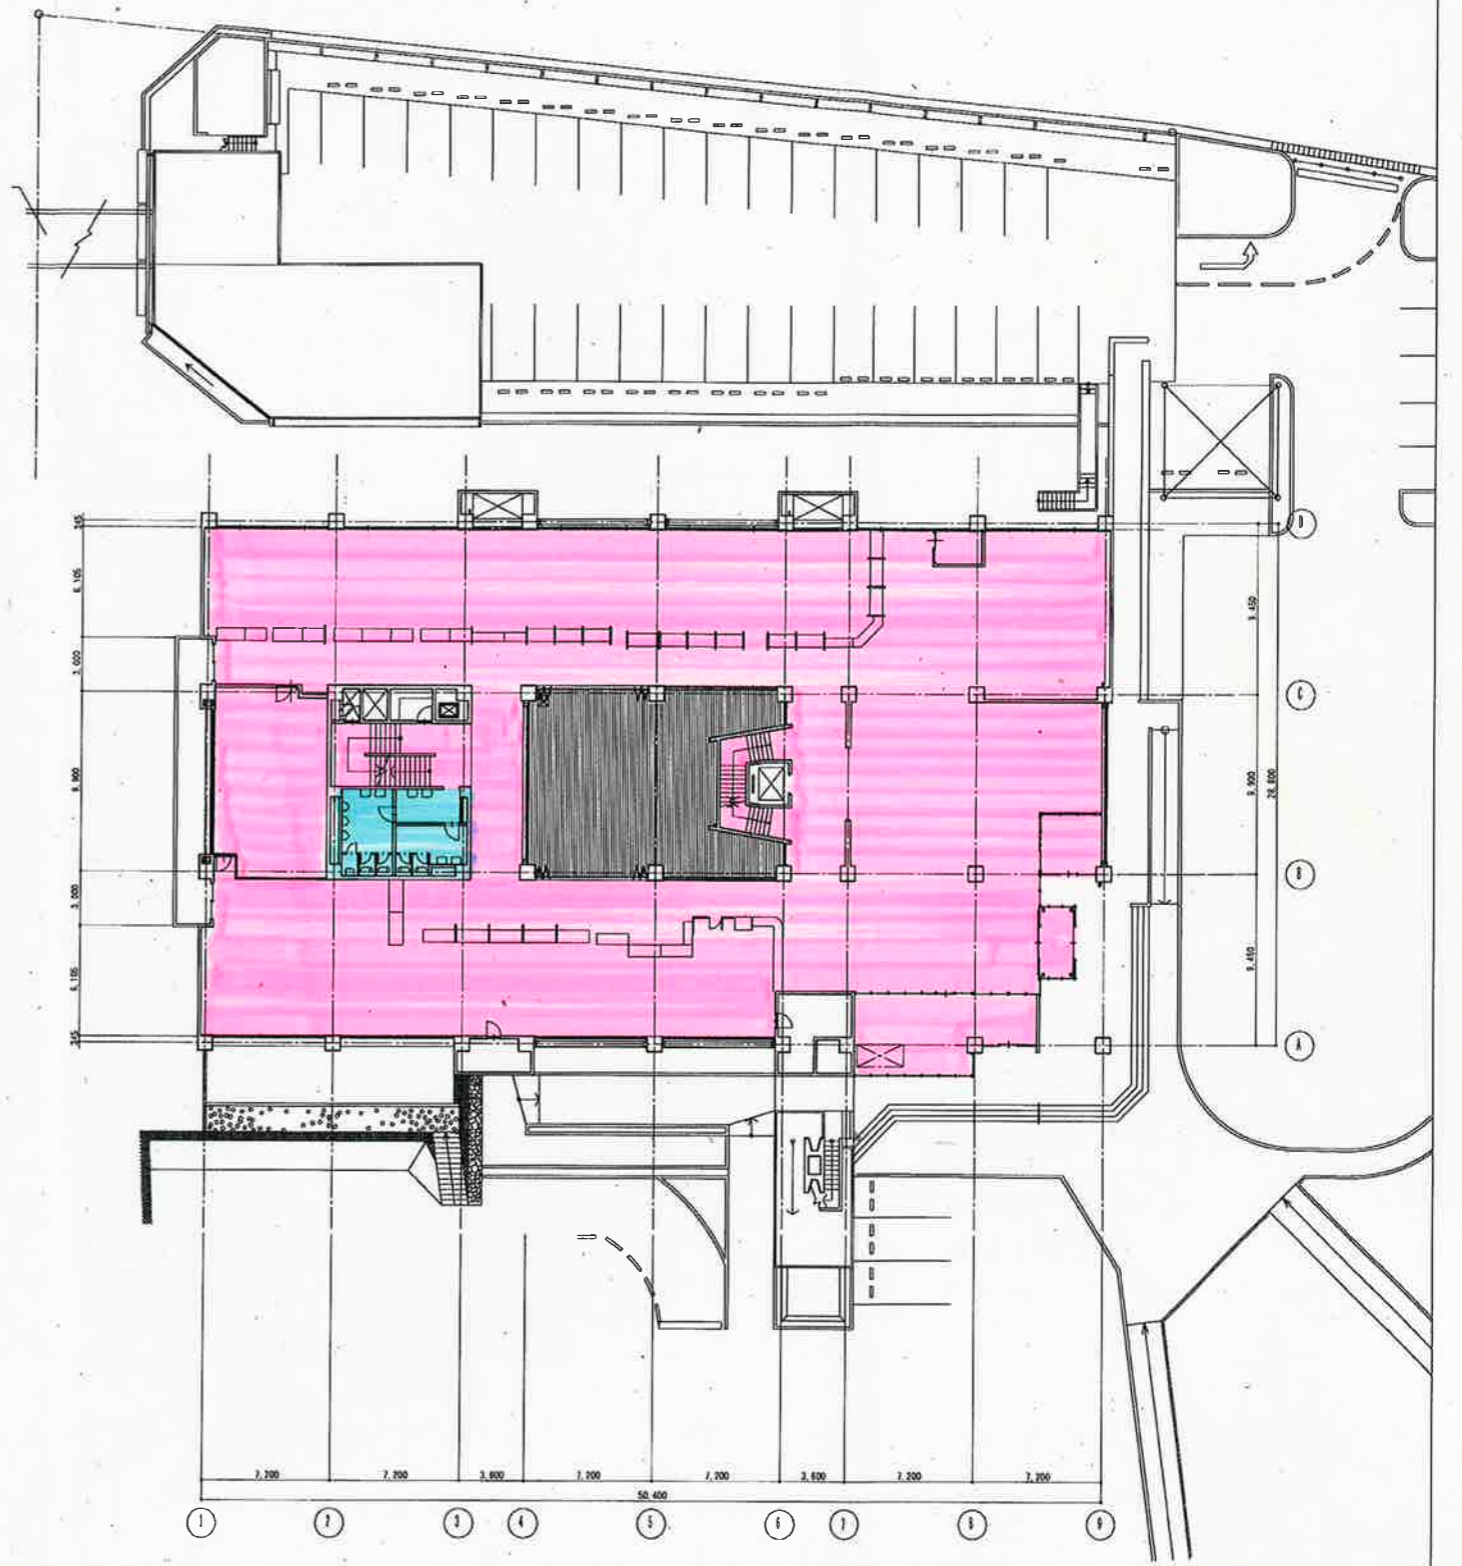


1F 階平面図 1/200



- 10時間点燈
- 5時間点燈
- 無着色
- 1時間点燈



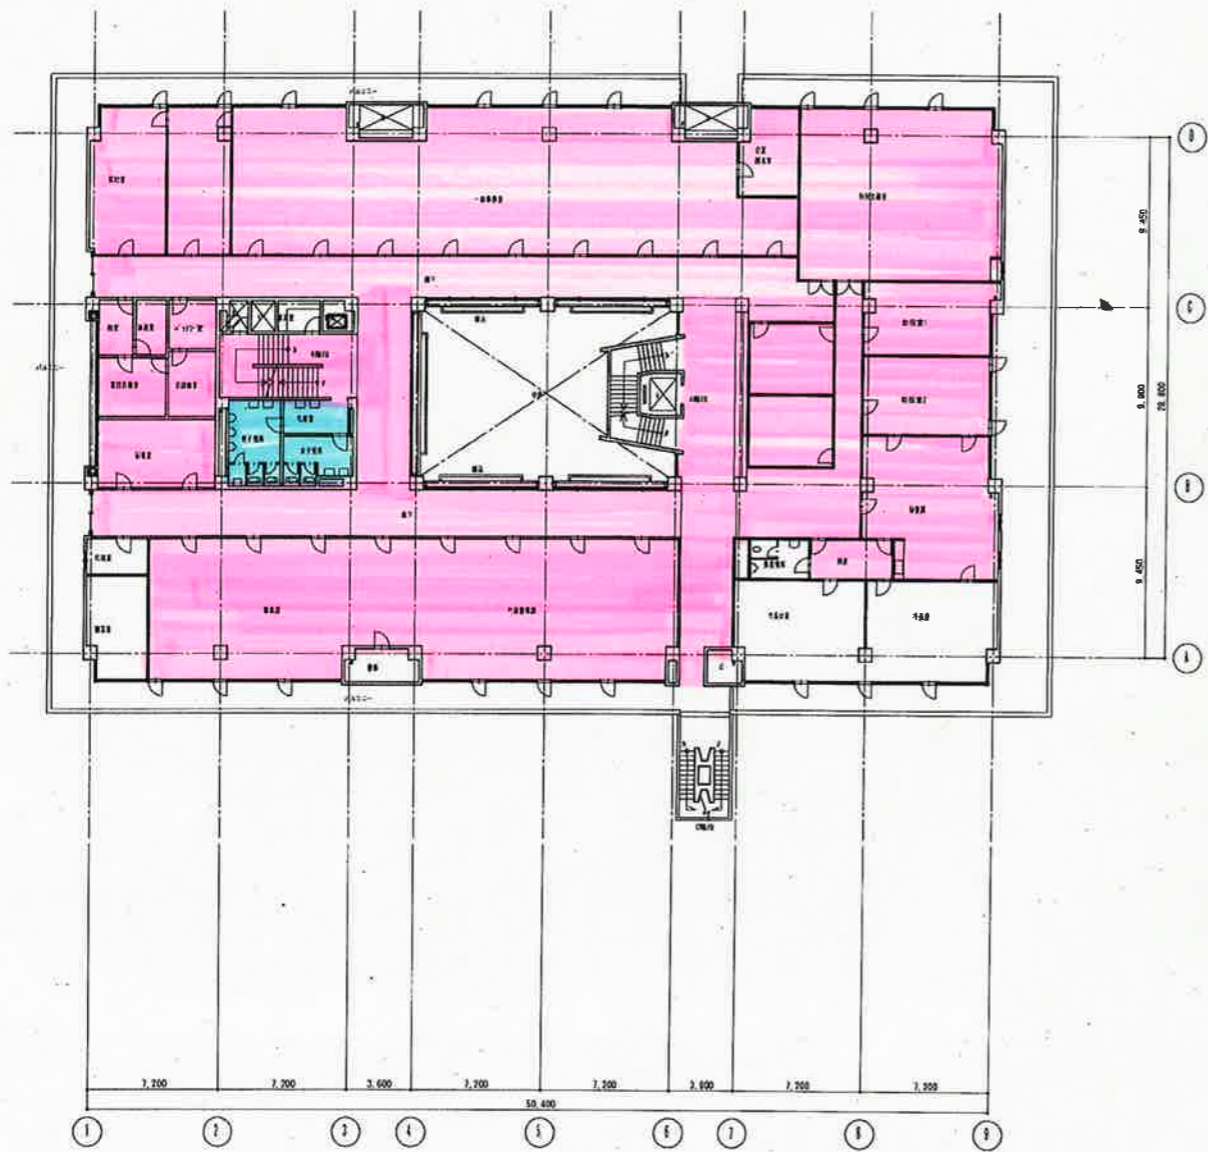




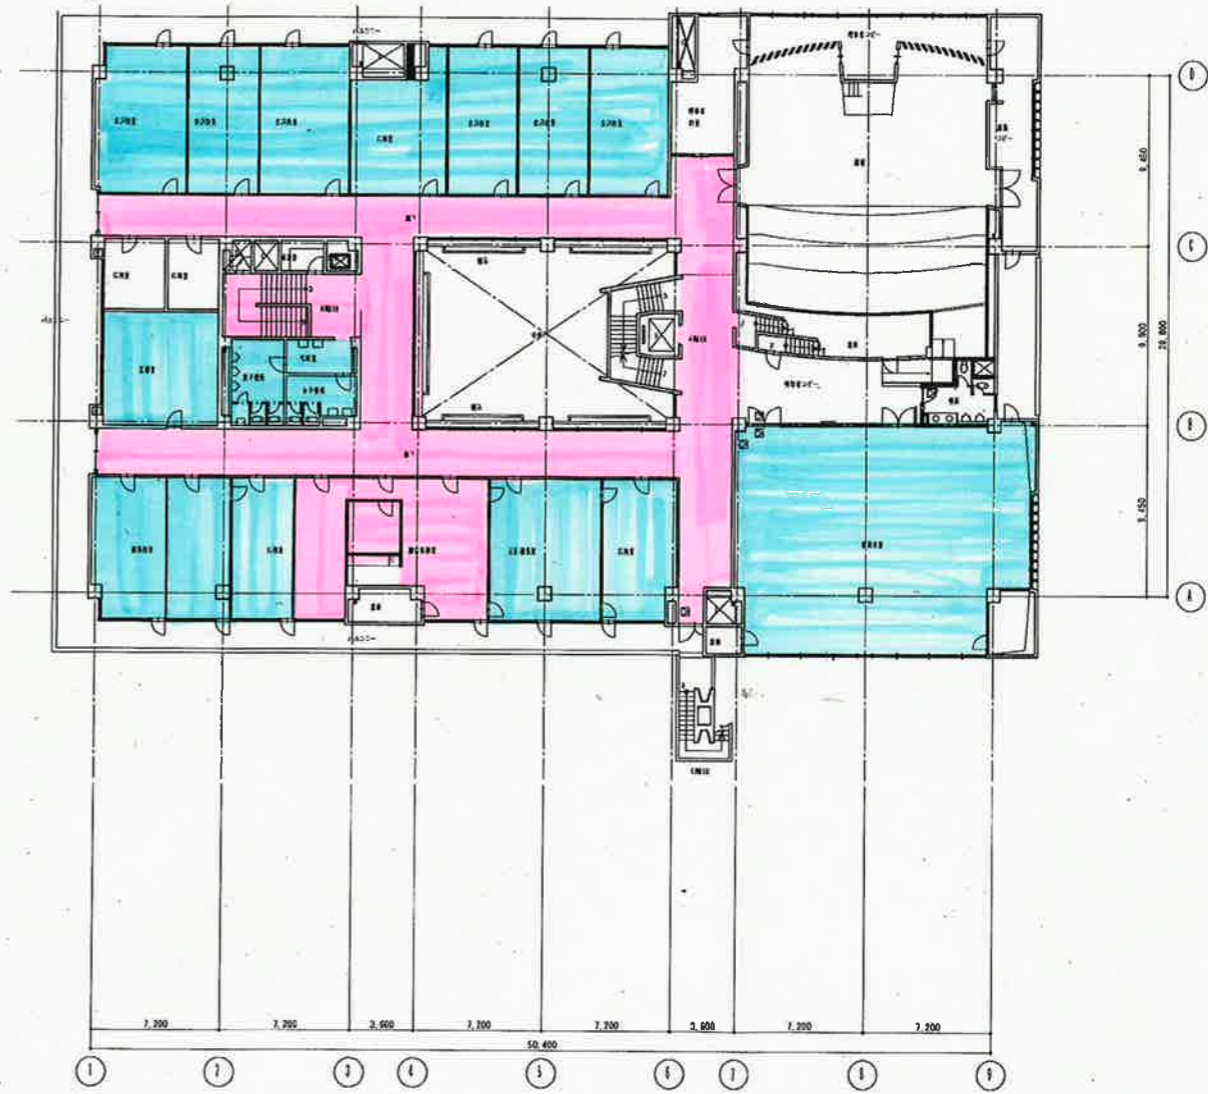



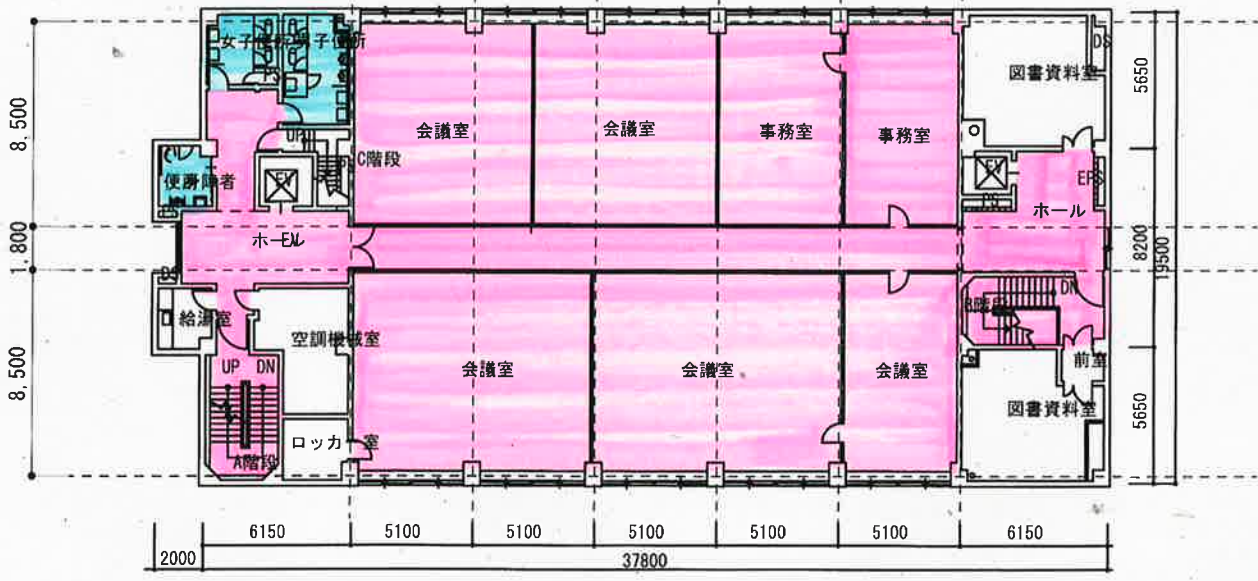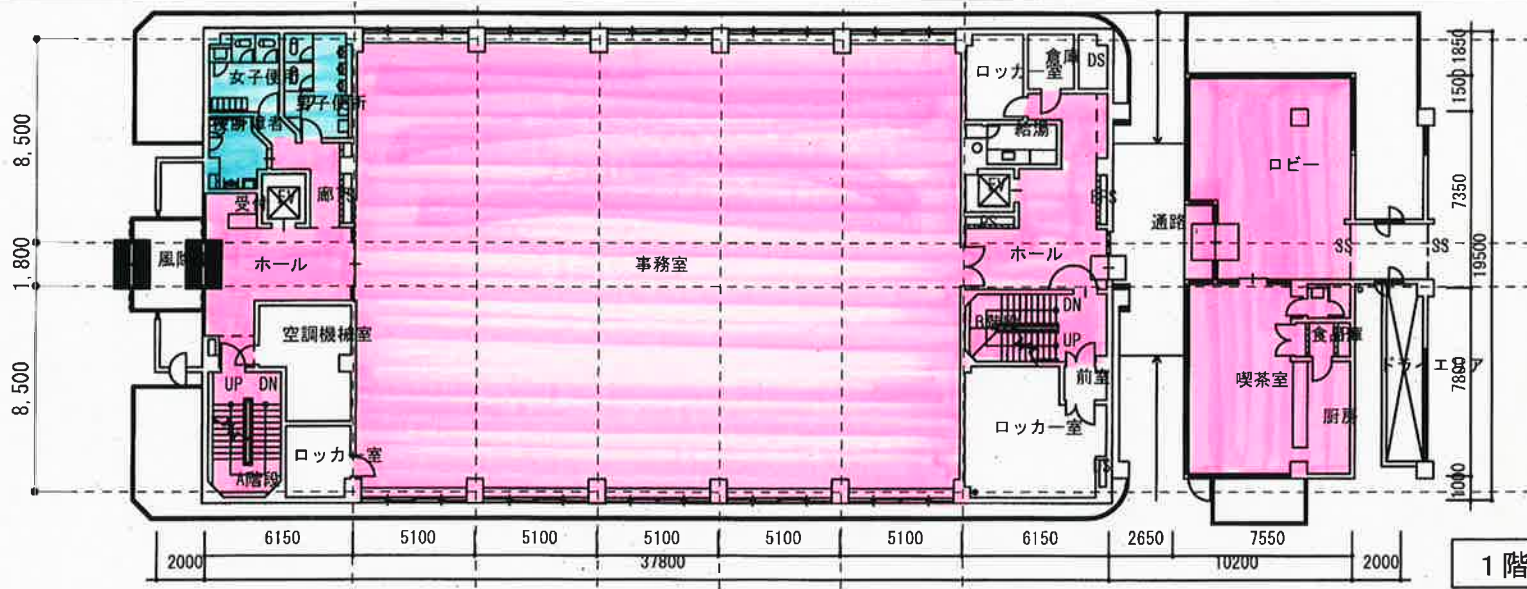

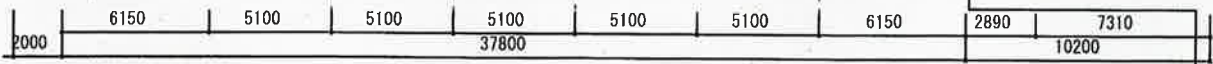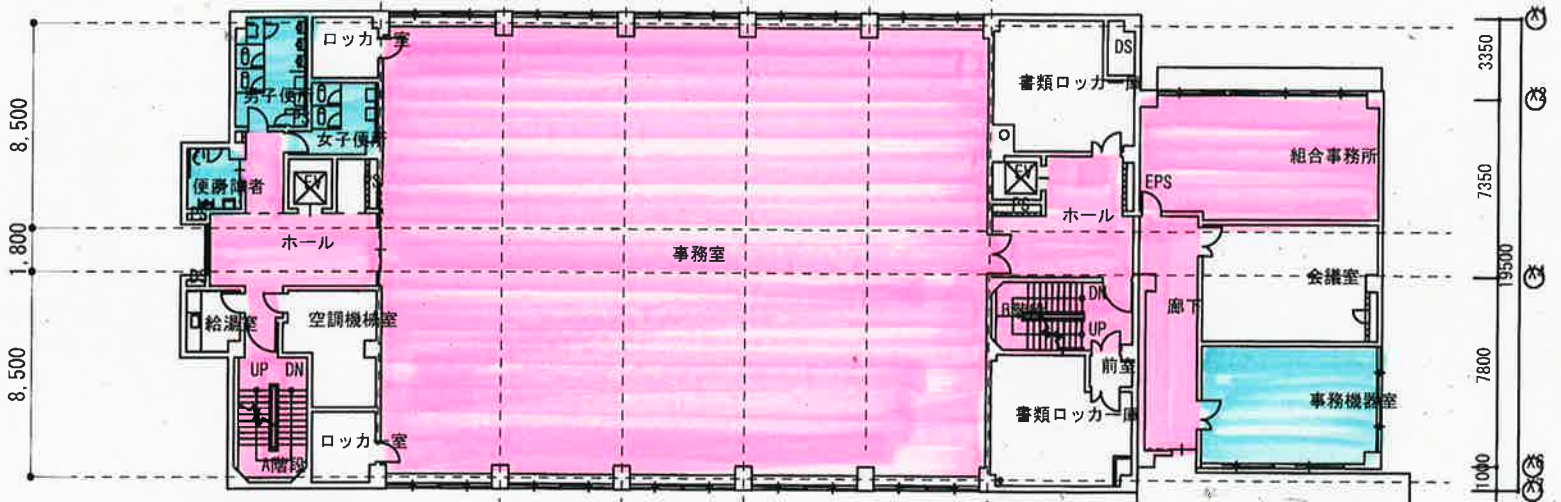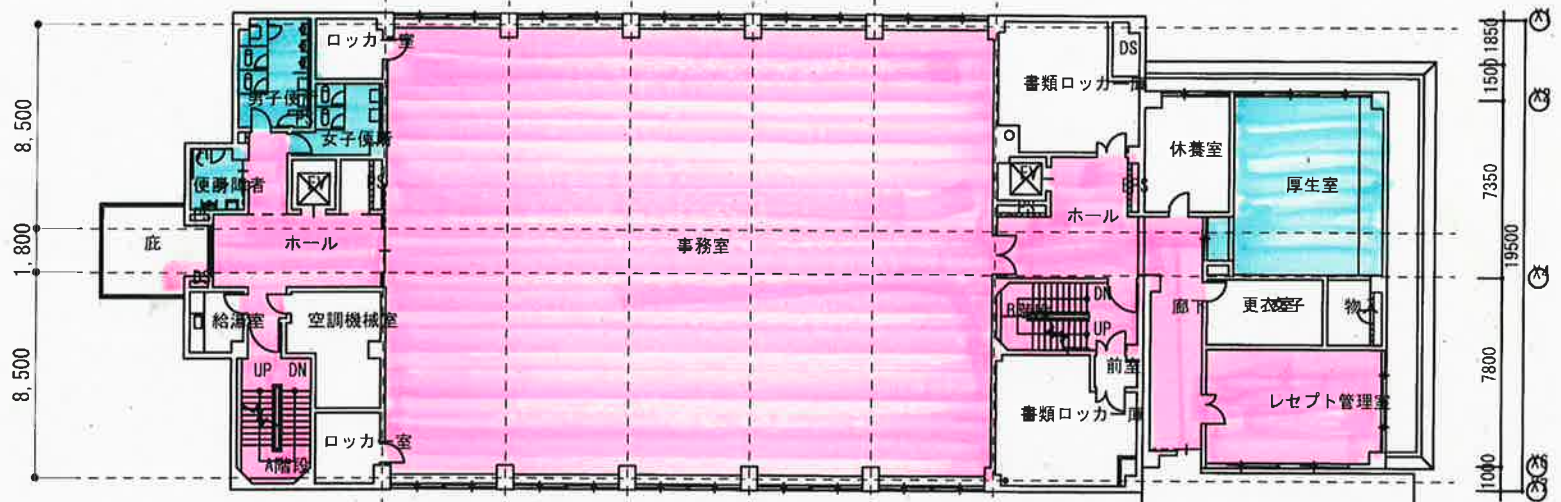

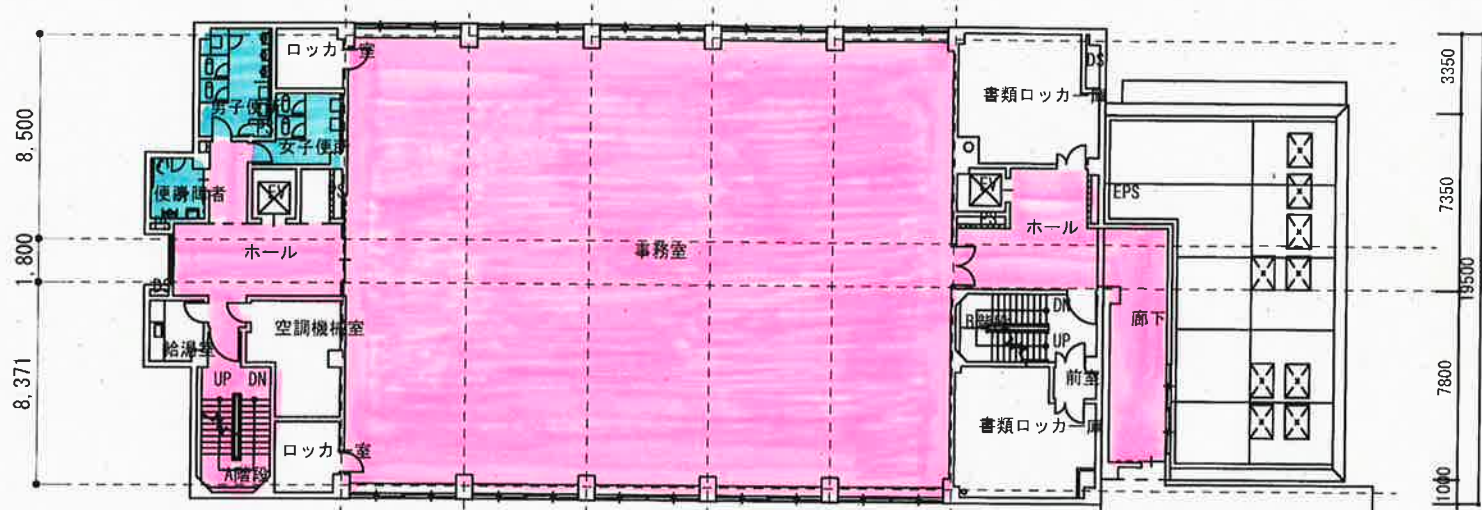

4階 平面図

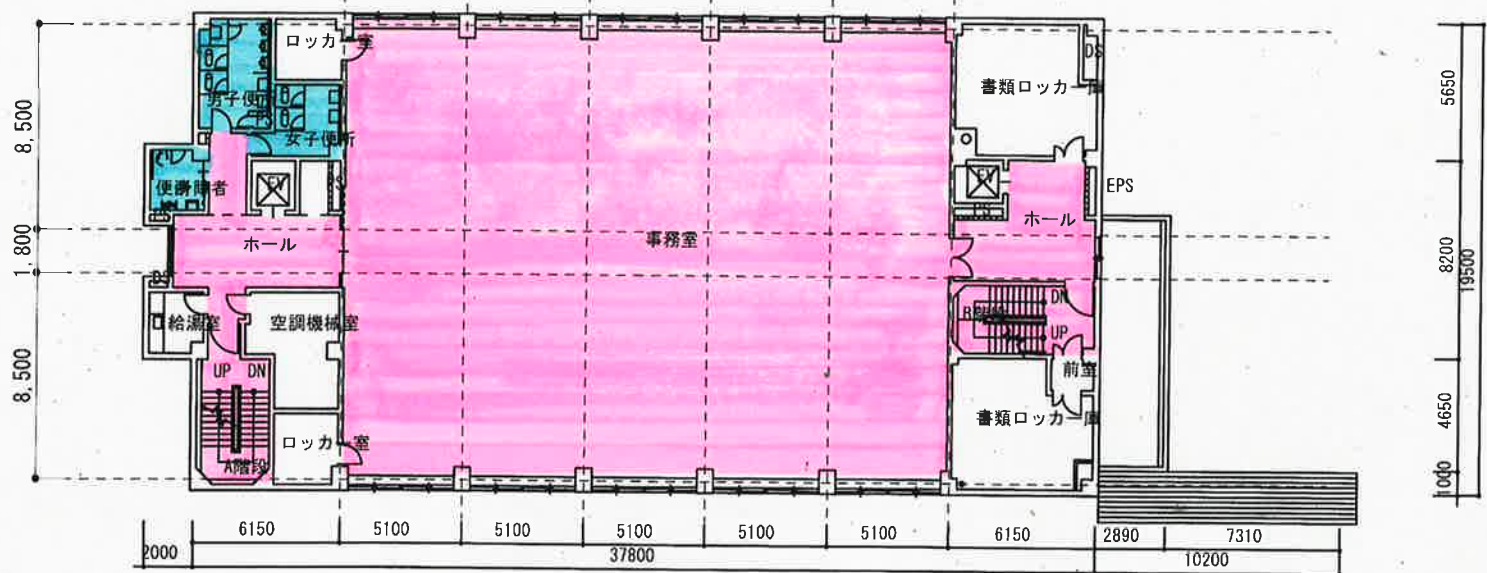

5階 平面図

