


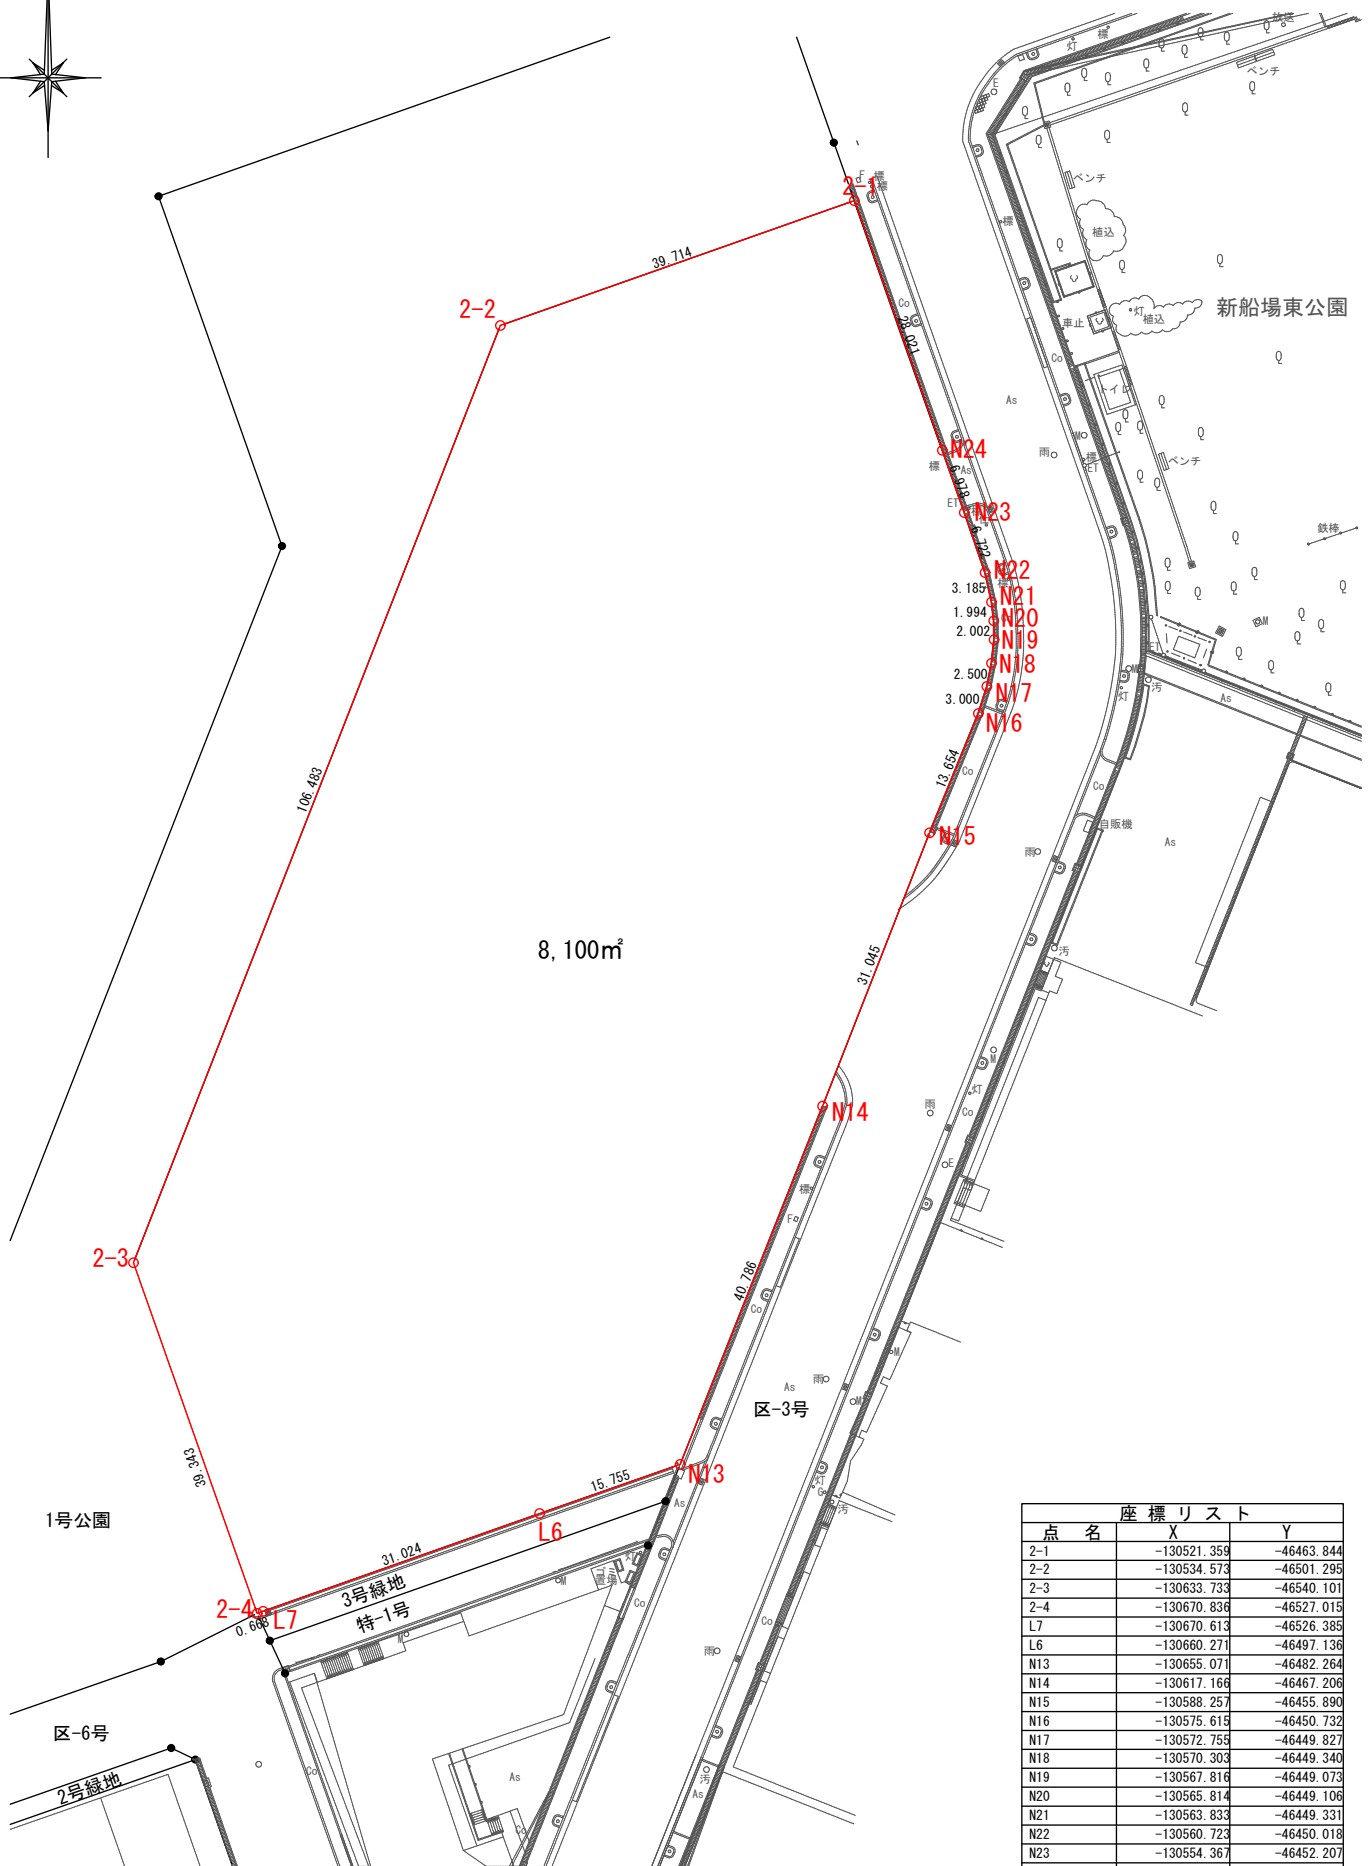

画地確定測量図 1:800



座 標 リ ス ト		
点 名	X	Y
2-1	-130521.359	-46463.844
2-2	-130534.573	-46501.291
2-3	-130633.433	-46540.100
2-4	-130670.836	-46527.019
L7	-130670.613	-46526.385
L6	-130660.271	-46497.136
N13	-130655.071	-46482.264
N14	-130617.166	-46467.206
N15	-130588.257	-46455.890
N16	-130575.615	-46450.732
N17	-130572.755	-46449.827
N18	-130570.303	-46449.340
N19	-130567.816	-46449.073
N20	-130565.814	-46449.106
N21	-130563.833	-46449.331
N22	-130560.723	-46450.018
N23	-130554.367	-46452.207
N24	-130547.787	-46454.531